


上図は15Pの図例

サイズ表

A	型式	A1xB1	A2	D	E	F	H	H2	P
100	SGLR10-15	150x995	160	0	0	75	15	18	15
	SGLR10-20						20	23	20
	SGLR10-25						25	28	25
	SGLR10-32						32	35	30
150	SGLR15-15	200x995	210	0	0	100	15	18	15
	SGLR15-20						20	23	20
	SGLR15-25						25	28	25
	SGLR15-32						32	35	30
200	SGLR20-15	250x995	260	100	1	75	15	18	15
	SGLR20-20						20	23	20
	SGLR20-25						25	28	25
	SGLR20-32						32	35	30
250	SGLR25-15	300x995	310	100	1	100	15	18	15
	SGLR25-20						20	23	20
	SGLR25-25						25	28	25
	SGLR25-32						32	35	25
300	SGLR30-15	350x995	360	100	2	75	15	18	15
	SGLR30-20						20	23	20
	SGLR30-25						25	28	25
	SGLR30-32						32	35	25
350	SGLR35-15	400x995	410	100	2	100	15	18	15
	SGLR35-20						20	23	20
	SGLR35-25						25	28	25
	SGLR35-32						32	35	25
	SGLR35-38						38	41	30
	SGLR35-50						50	53	

サイズ表

A	型式	A1xB1	A2	D	E	F	H	H2	P
400	SGLR40-15	450x995	460	100	3	75	15	18	15
	SGLR40-20						20	23	20
	SGLR40-25						25	28	25
	SGLR40-32						32	35	25
450	SGLR45-15	500x995	510	100	3	100	15	18	15
	SGLR45-20						20	23	20
	SGLR45-25						25	28	25
	SGLR45-32						32	35	25
	SGLR45-38						38	41	30
	SGLR45-50						50	53	

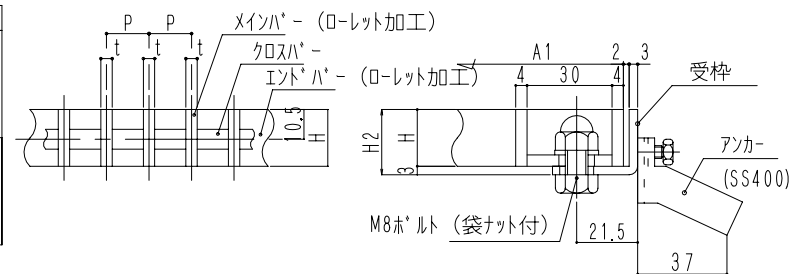

断面詳細

	受枠	SUS304	1式	B B 枠
	グレーチング	SUS304	1式	SGLR
品番	品名	材質	個数	備考

図名	ボルト固定式 フラットバーローレットタイプ			符号	SGLR	縮尺	
設計	野島	照査	野島	承認	梅村	記事	
	2006.01.06		2006.01.06				
	伊藤鉄工株式会社					図番	葉内