


サイズ表

| A | 型式 | A1xB1 | A2 | D | E | F | H | H2 | P |
|-----|------------|---------|-----|-----|---|-----|----|----|----|
| 100 | SSGL 10-15 | 150x995 | 160 | 0 | 0 | 75 | 20 | 23 | 10 |
| | SSGL 10-20 | | | | | | 25 | 28 | 13 |
| | SSGL 10-25 | | | | | | 32 | 35 | 15 |
| | SSGL 10-32 | | | | | | 38 | 41 | 20 |
| 150 | SSGL 15-15 | 200x995 | 210 | 0 | 0 | 100 | 20 | 23 | 10 |
| | SSGL 15-20 | | | | | | 25 | 28 | 13 |
| | SSGL 15-25 | | | | | | 32 | 35 | 15 |
| | SSGL 15-32 | | | | | | 38 | 41 | 20 |
| 200 | SSGL 20-15 | 250x995 | 260 | 100 | 1 | 75 | 20 | 23 | 10 |
| | SSGL 20-20 | | | | | | 25 | 28 | 13 |
| | SSGL 20-25 | | | | | | 32 | 35 | 15 |
| | SSGL 20-32 | | | | | | 38 | 41 | 20 |
| 250 | SSGL 25-15 | 300x995 | 310 | 100 | 1 | 100 | 15 | 18 | 10 |
| | SSGL 25-20 | | | | | | 20 | 23 | 13 |
| | SSGL 25-25 | | | | | | 25 | 28 | 15 |
| | SSGL 25-32 | | | | | | 32 | 35 | 20 |
| 300 | SSGL 30-15 | 350x995 | 360 | 100 | 2 | 75 | 15 | 18 | 10 |
| | SSGL 30-20 | | | | | | 20 | 23 | 13 |
| | SSGL 30-25 | | | | | | 25 | 28 | 15 |
| | SSGL 30-32 | | | | | | 32 | 35 | 20 |
| 350 | SSGL 35-15 | 400x995 | 410 | 100 | 2 | 100 | 15 | 18 | 10 |
| | SSGL 35-20 | | | | | | 20 | 23 | 13 |
| | SSGL 35-25 | | | | | | 25 | 28 | 15 |
| | SSGL 35-32 | | | | | | 32 | 35 | 20 |
| | SSGL 35-38 | | | | | | 38 | 41 | 25 |
| | SSGL 35-50 | | | | | | 50 | 53 | 30 |

サイズ表

| A | 型式 | A1xB1 | A2 | D | E | F | H | H2 | P |
|-----|------------|---------|-----|-----|---|-----|----|----|----|
| 400 | SSGL 40-15 | 450x995 | 460 | 100 | 3 | 75 | 15 | 18 | 10 |
| | SSGL 40-20 | | | | | | 20 | 23 | 13 |
| | SSGL 40-25 | | | | | | 25 | 28 | 15 |
| | SSGL 40-32 | | | | | | 32 | 35 | 20 |
| 450 | SSGL 40-38 | 500x995 | 510 | 100 | 3 | 100 | 38 | 41 | 25 |
| | SSGL 40-50 | | | | | | 50 | 53 | 30 |
| | SSGL 45-15 | | | | | | 15 | 18 | 10 |
| | SSGL 45-20 | | | | | | 20 | 23 | 13 |
| | SSGL 45-25 | | | | | | 25 | 28 | 15 |
| | SSGL 45-32 | | | | | | 32 | 35 | 20 |
| | SSGL 45-38 | | | | | | 38 | 41 | 25 |
| | SSGL 45-50 | | | | | | 50 | 53 | 30 |

| 受枠 | SUS304 | 1式 | BB 枠 | |
|--------|--------|----|------|----|
| グレーチング | SUS304 | 1式 | SSGL | |
| 品番 | 品名 | 材質 | 個数 | 備考 |

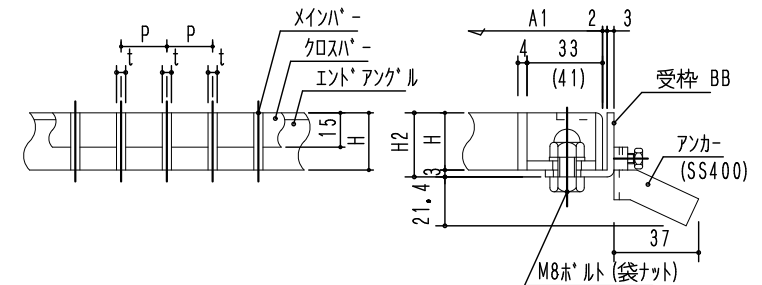

断面詳細

| | | | | | | |
|----|---------------------|---------|-----------------|---------|------|--------|
| 図名 | ボルト固定式 フラットバータイプ | | | 符号 | SSGL | 縮尺 |
| 設計 | 野 2006.01.06 | 照査 島 | 梅 2006.01.06 | 承認 村 | 記事 | 葉 内 |
| | 伊藤鉄工株式会社 | | | | | |