


上図は15Pの図例

サイズ表

A	型式	A1xB1	A2	D	E	F	H	H2	P
100	S-SGL10-15	150x995	160	0	0	75	15	18	15
	S-SGL10-20						20	23	20
	S-SGL10-25						25	28	25
	S-SGL10-32						32	35	30
150	S-SGL15-15	200x995	210	0	0	100	15	18	15
	S-SGL15-20						20	23	20
	S-SGL15-25						25	28	25
	S-SGL15-32						32	35	30
200	S-SGL20-15	250x995	260	100	1	75	15	18	15
	S-SGL20-20						20	23	20
	S-SGL20-25						25	28	25
	S-SGL20-32						32	35	25
	S-SGL20-38						38	41	30
	S-SGL20-50						50	53	30
250	S-SGL25-15	300x995	310	100	1	100	15	18	15
	S-SGL25-20						20	23	20
	S-SGL25-25						25	28	20
	S-SGL25-32						32	35	25
	S-SGL25-38						38	41	30
	S-SGL25-50						50	53	30
300	S-SGL30-15	350x995	360	100	2	75	15	18	15
	S-SGL30-20						20	23	20
	S-SGL30-25						25	28	20
	S-SGL30-32						32	35	25
	S-SGL30-38						38	41	30
	S-SGL30-50						50	53	30
350	S-SGL35-15	400x995	410	100	2	100	15	18	15
	S-SGL35-20						20	23	20
	S-SGL35-25						25	28	20
	S-SGL35-32						32	35	25
	S-SGL35-38						38	41	30
	S-SGL35-50						50	53	30

サイズ表

A	型式	A1xB1	A2	D	E	F	H	H2	P
400	S-SGL40-15	450x995	460	100	3	75	15	18	15
	S-SGL40-20						20	23	20
	S-SGL40-25						25	28	25
	S-SGL40-32						32	35	25
	S-SGL40-38						38	41	30
	S-SGL40-50						50	53	30
450	S-SGL45-15	500x995	510	100	3	100	15	18	15
	S-SGL45-20						20	23	20
	S-SGL45-25						25	28	20
	S-SGL45-32						32	35	25
	S-SGL45-38						38	41	30
	S-SGL45-50						50	53	30

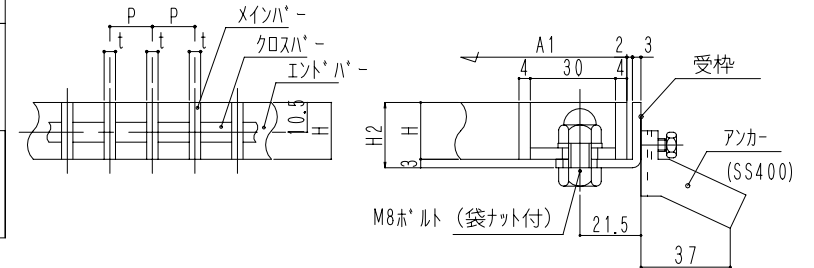

断面詳細

受枠	SUS304	1式	B B 枠	
グレーチング	SUS304	1式	S-SGL	
品番	品名	材質	個数	備考

図名	ボルト固定式 フラットバータイプ			符号	S S G L	縮尺
設計	野島	野島	梅村	記事	受枠付	
	2006.01.06	2006.01.06	2006.01.06			
伊藤鉄工株式会社				図番	G 0 9 A 0 0 3 4	葉内